


STATE	PROJECT NUMBER	SHEET NO.	TOTAL SHEETS
GA.	NHS-M000-00(416)	13	43

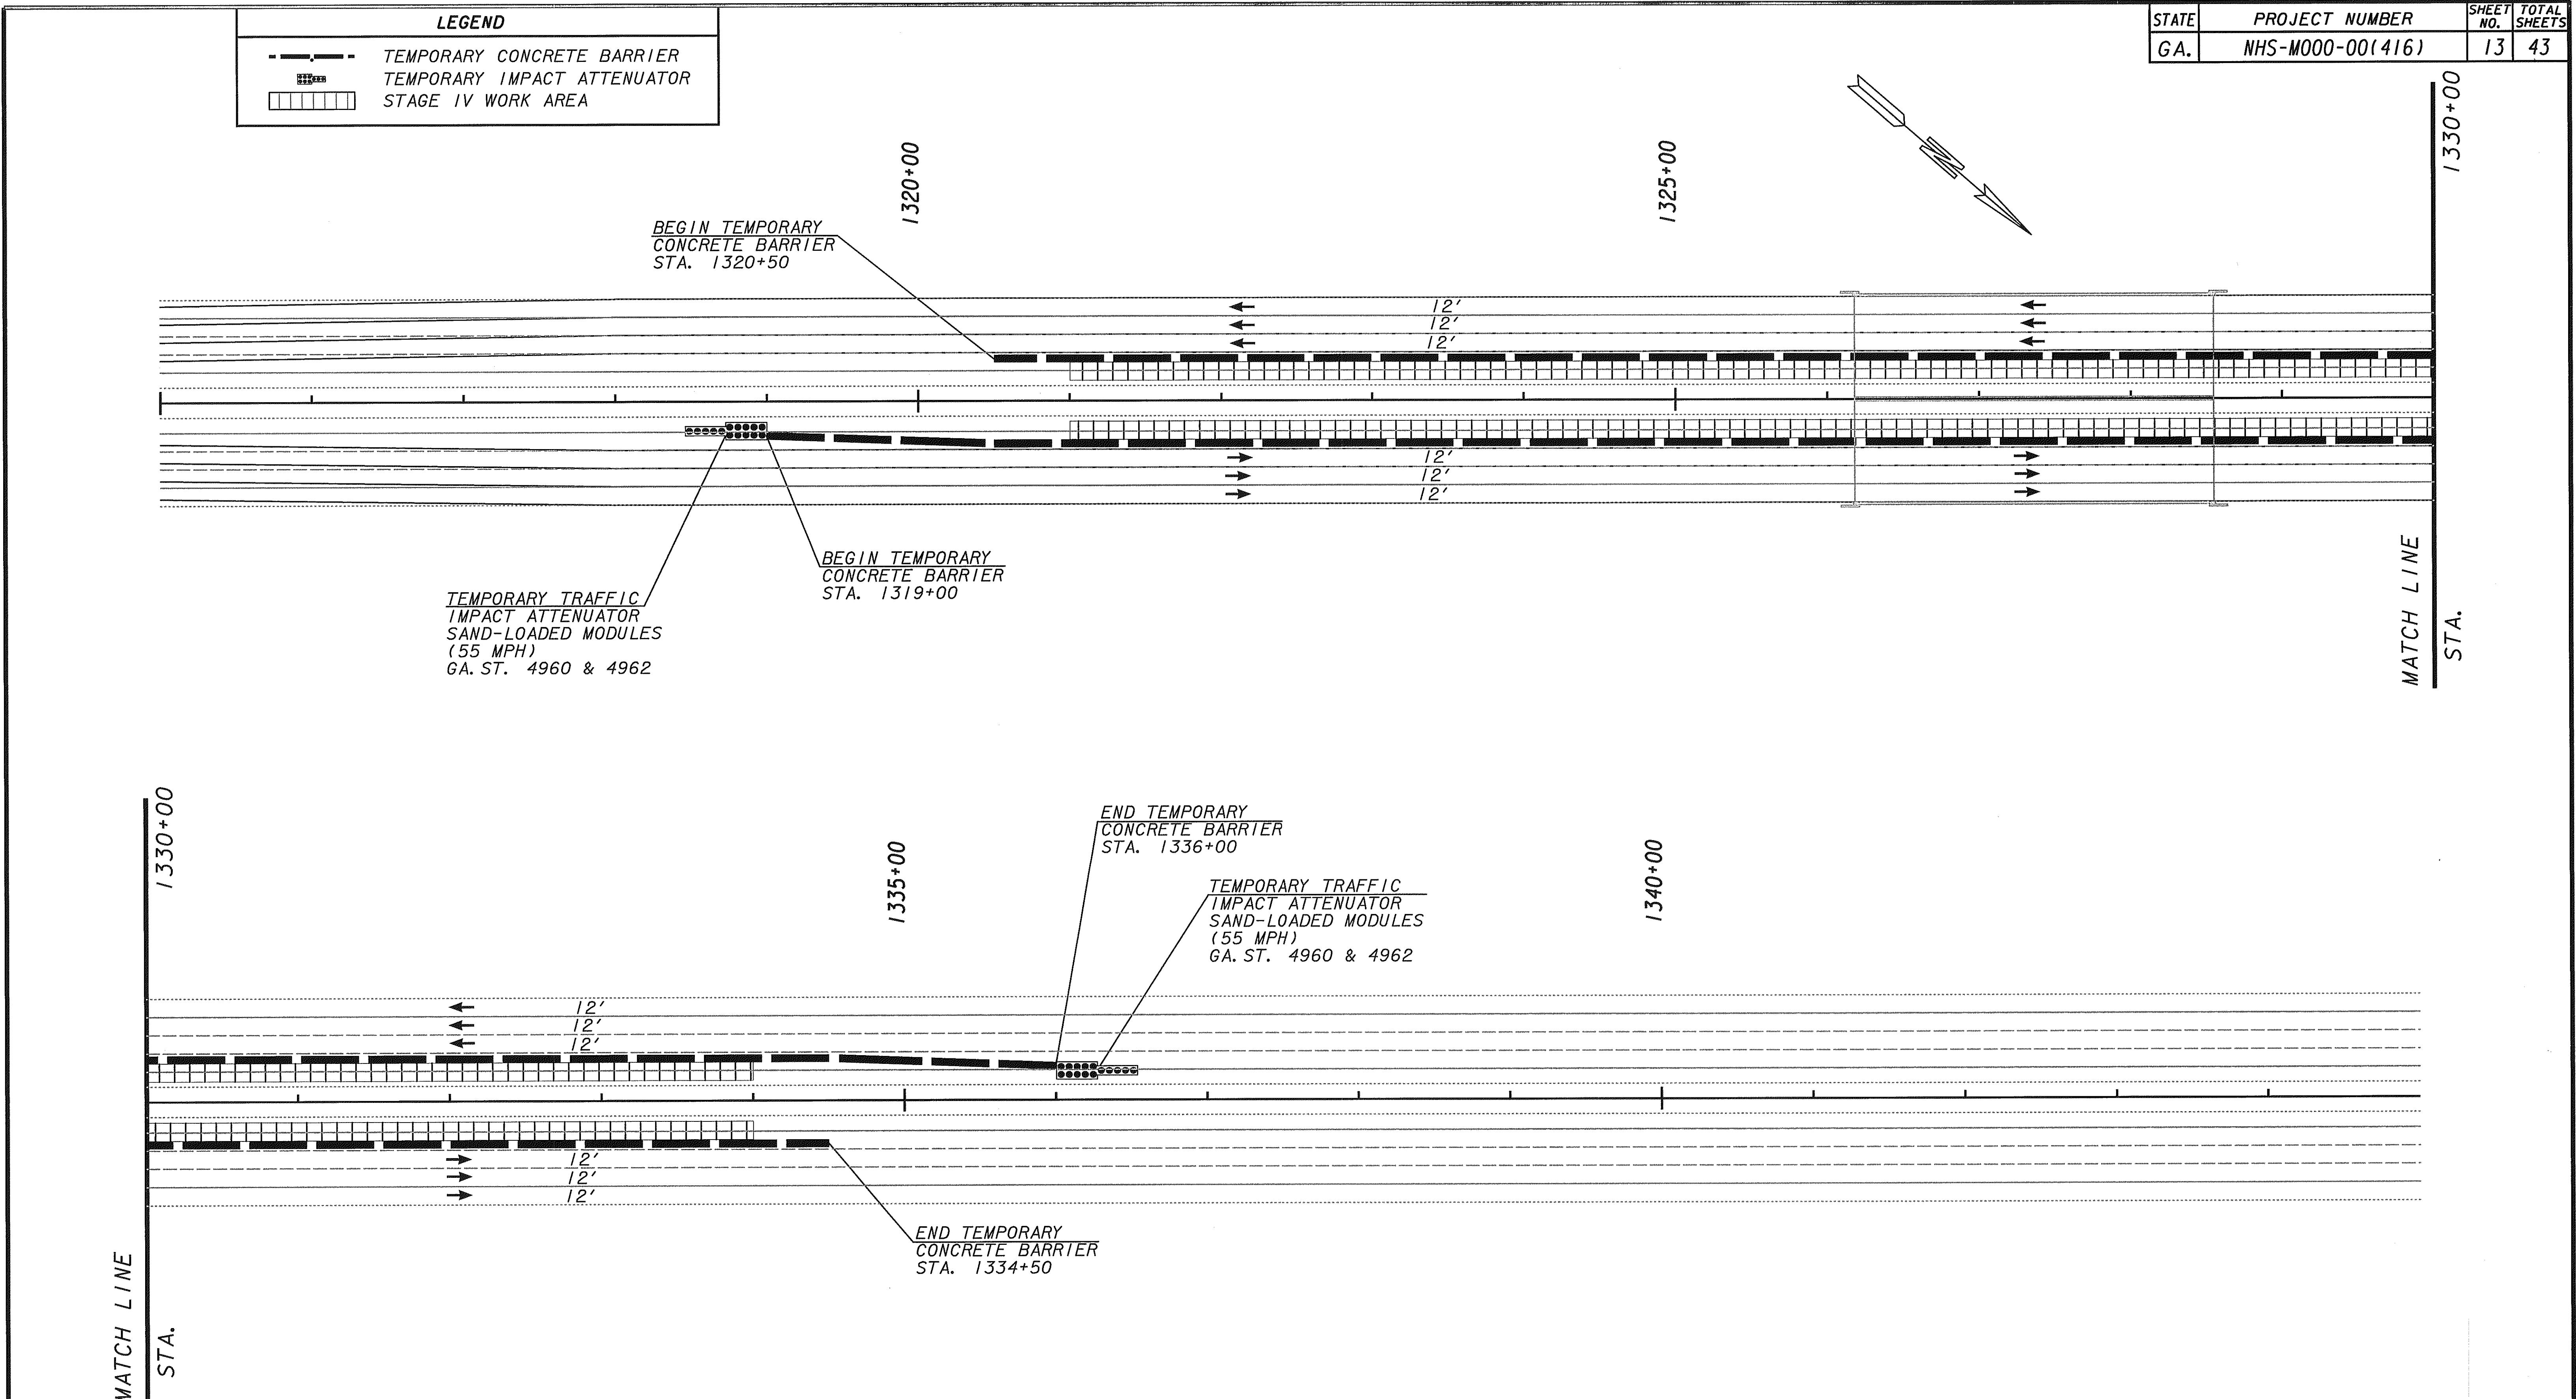

PROPERTY AND EXISTING R/W LINE
REQUIRED R/W LINE
CONSTRUCTION LIMITS
EASEMENT FOR CONSTR
& MAINTENANCE OF SLOPES
EASEMENT FOR CONSTR OF SLOPES
EASEMENT FOR CONSTR OF DRIVES

----- BEGIN LIMIT OF ACCESS..... B
----- END LIMIT OF ACCESS..... E
F- LIMIT OF ACCESS _____ooo_____
VVV R/W AND LIMIT OF ACCESS III +

SCALE IN FEET

The logo for J.B. Trimble, Inc. consists of a large, bold, stylized monogram 'JBT' on the left, followed by the company name 'J.B. TRIMBLE, INC.' in a serif font, and the address '6445 Powers Ferry Road, Suite 100, Atlanta, GA 30339' below it.

**GEORGIA
DEPARTMENT OF TRANSPORTATION
MAINTENANCE OF TRAFFIC**

K:\TRA\GDOTMAINT\4\CT\8\GDN\RDY\1TRMOT02.DGN

7-26-00 SJI